
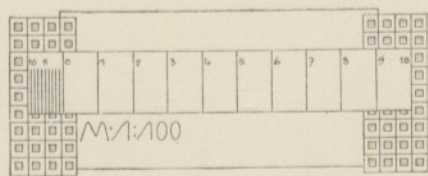


NIEDER OEST. LAN
 DES HEILVND
 PFLEGEANSTALTEN
 DIE ANSTALTSKIRCHE

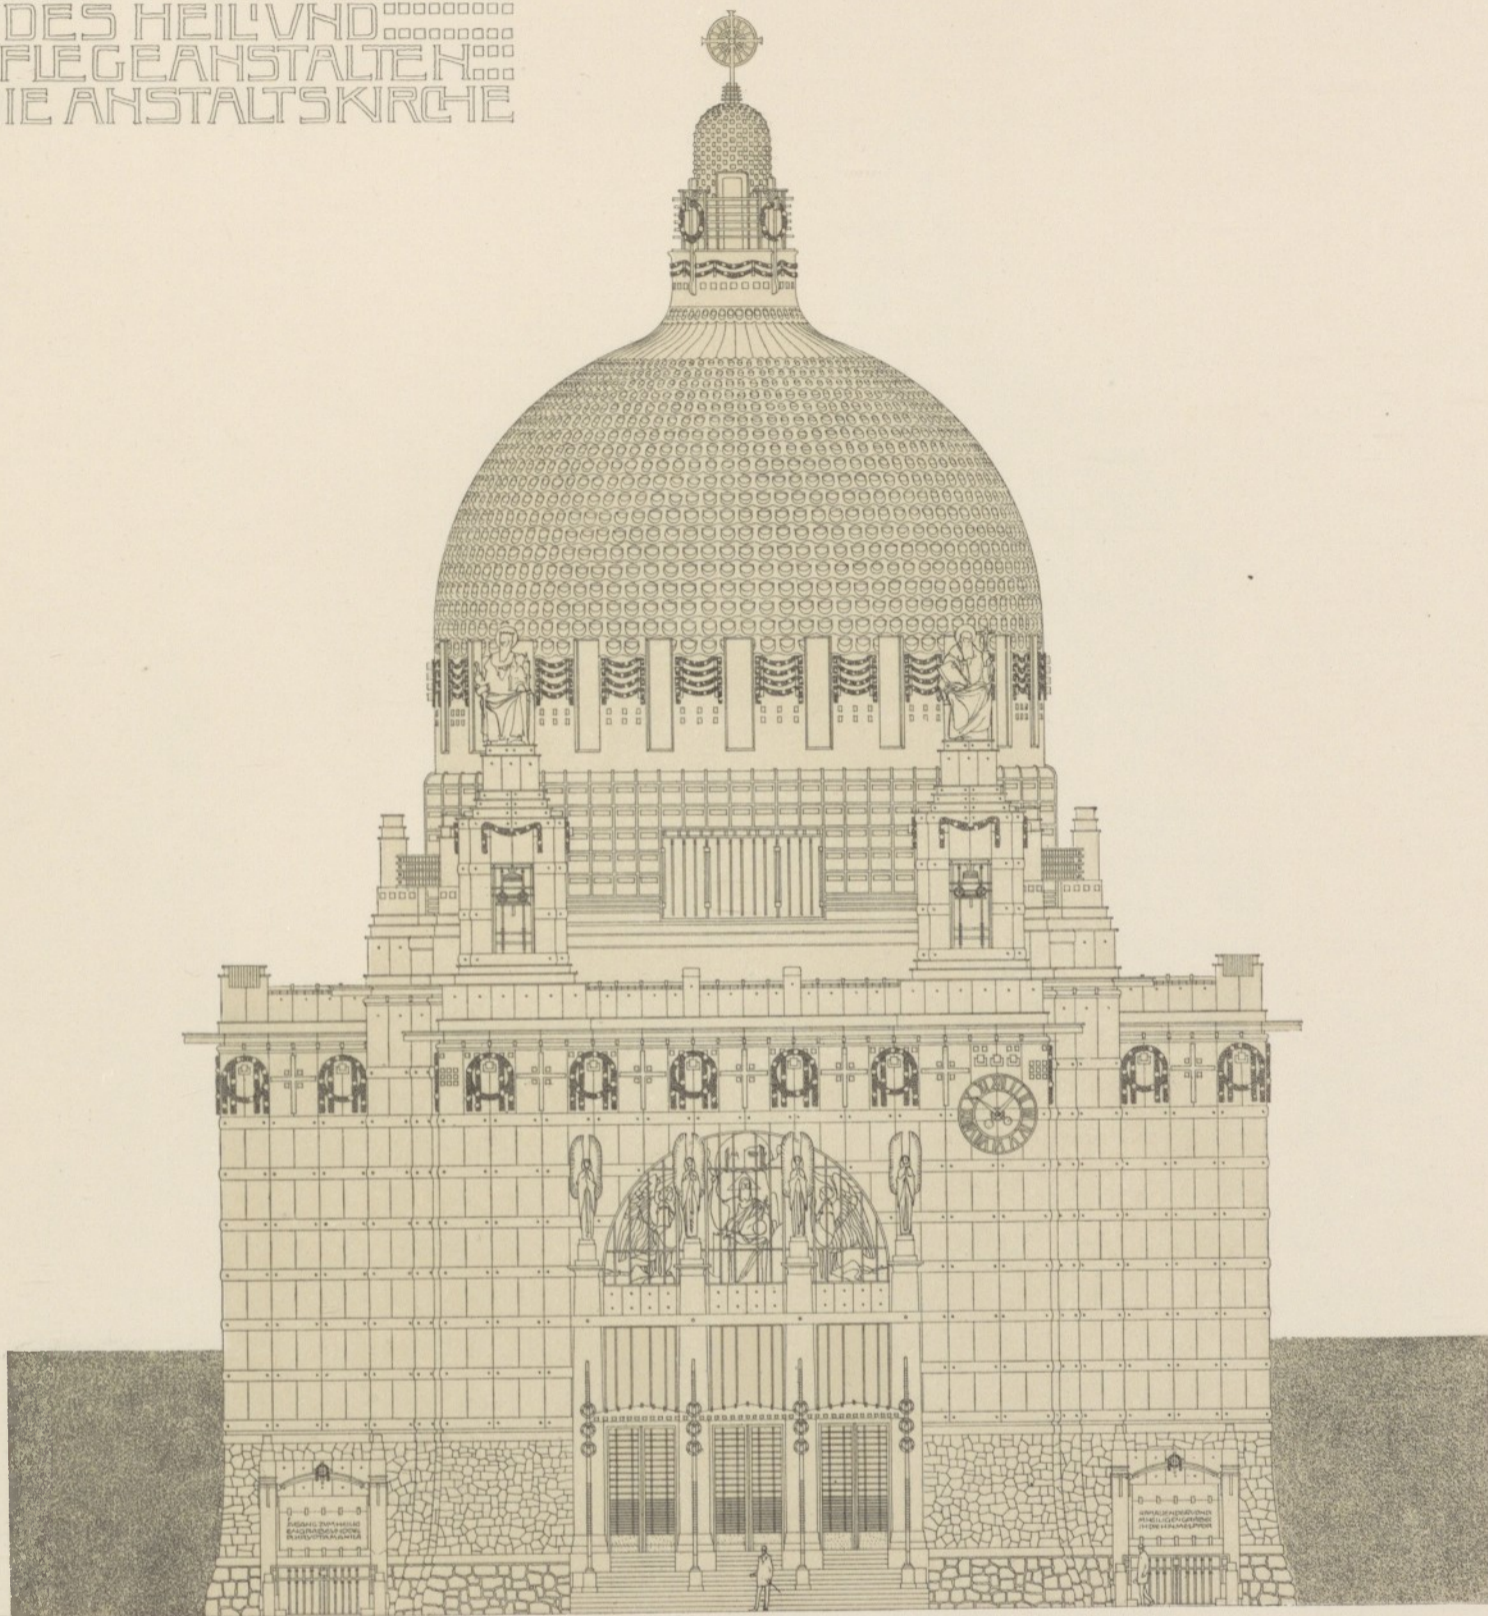

HAUPT-FACADE

АРХИТЕКТЪ
 ОТЪ ВЪГНЕРА
 И КЪ ОВЕРЪЗАУРАТЪ

C. F. ANDERER & SOHN