




Schnitt.

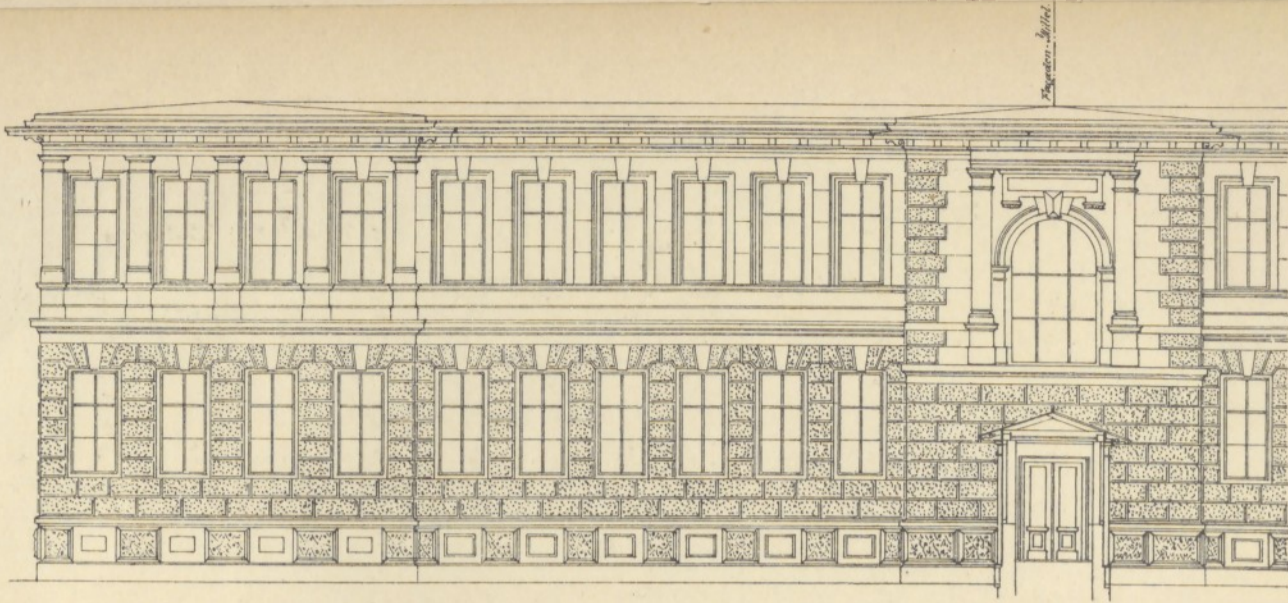


Façade.

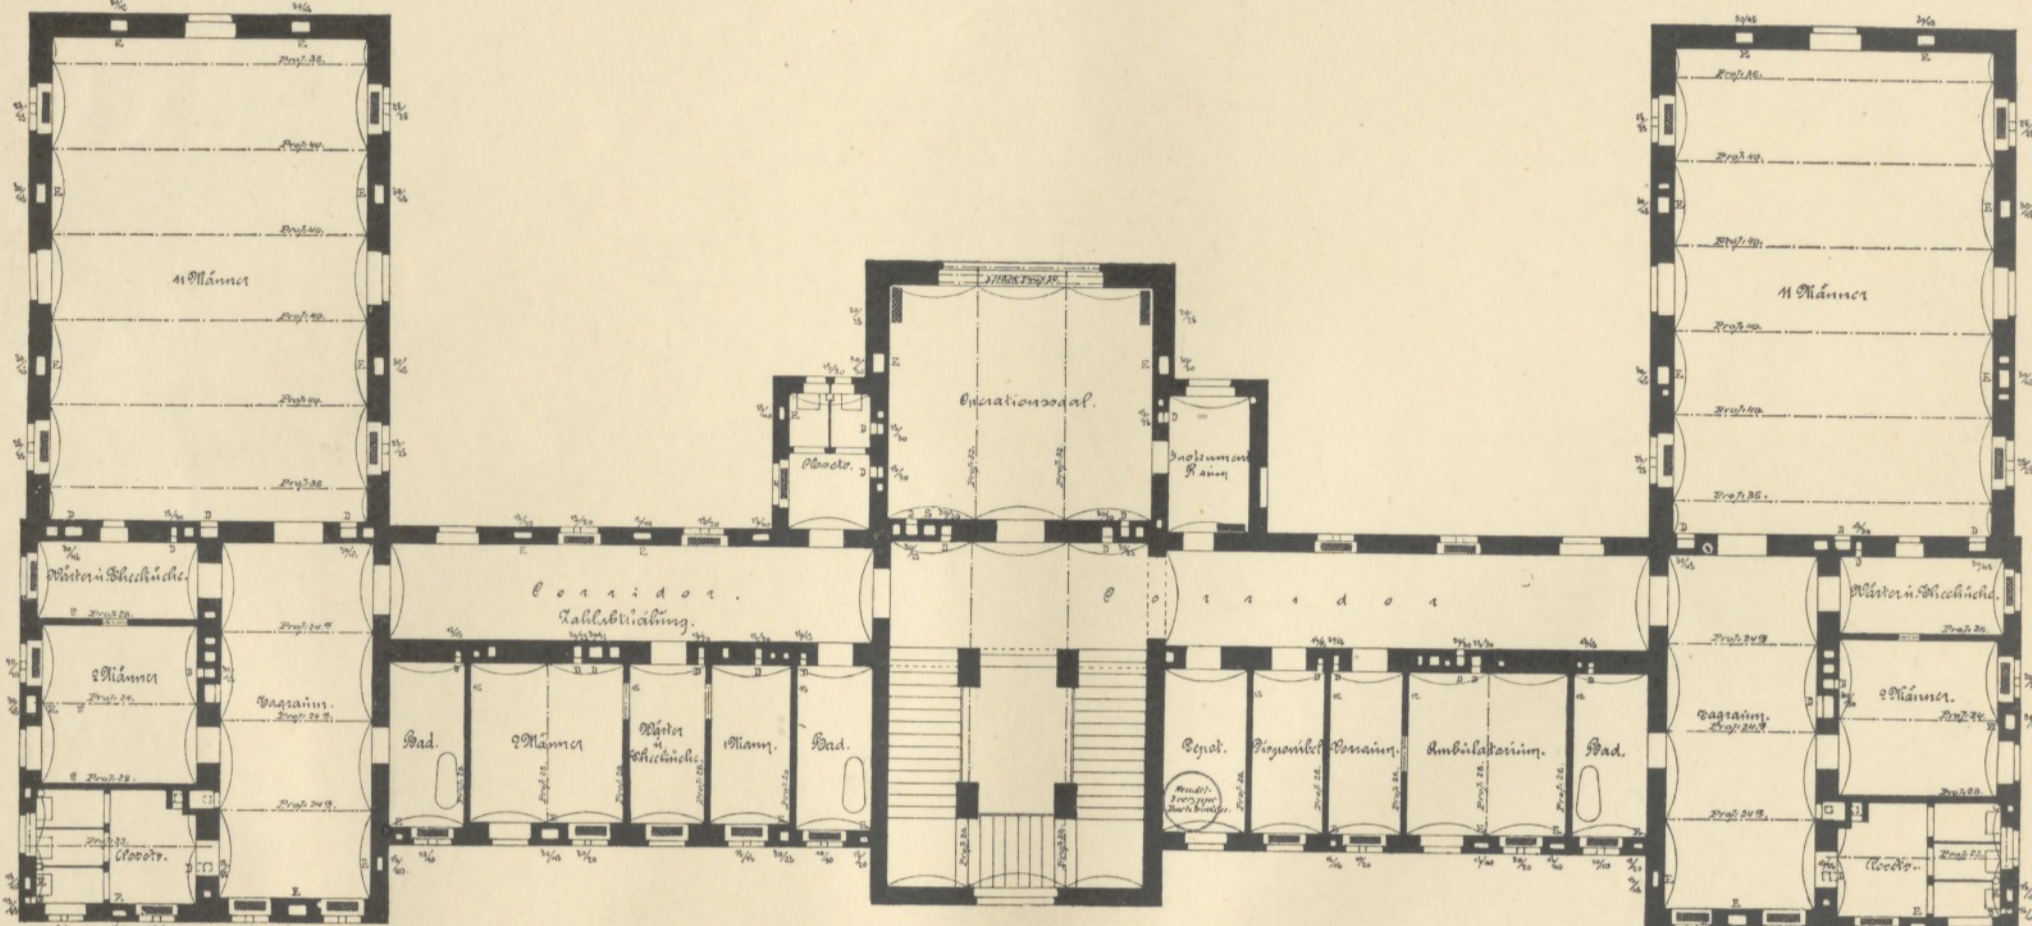

Obergeschoss.

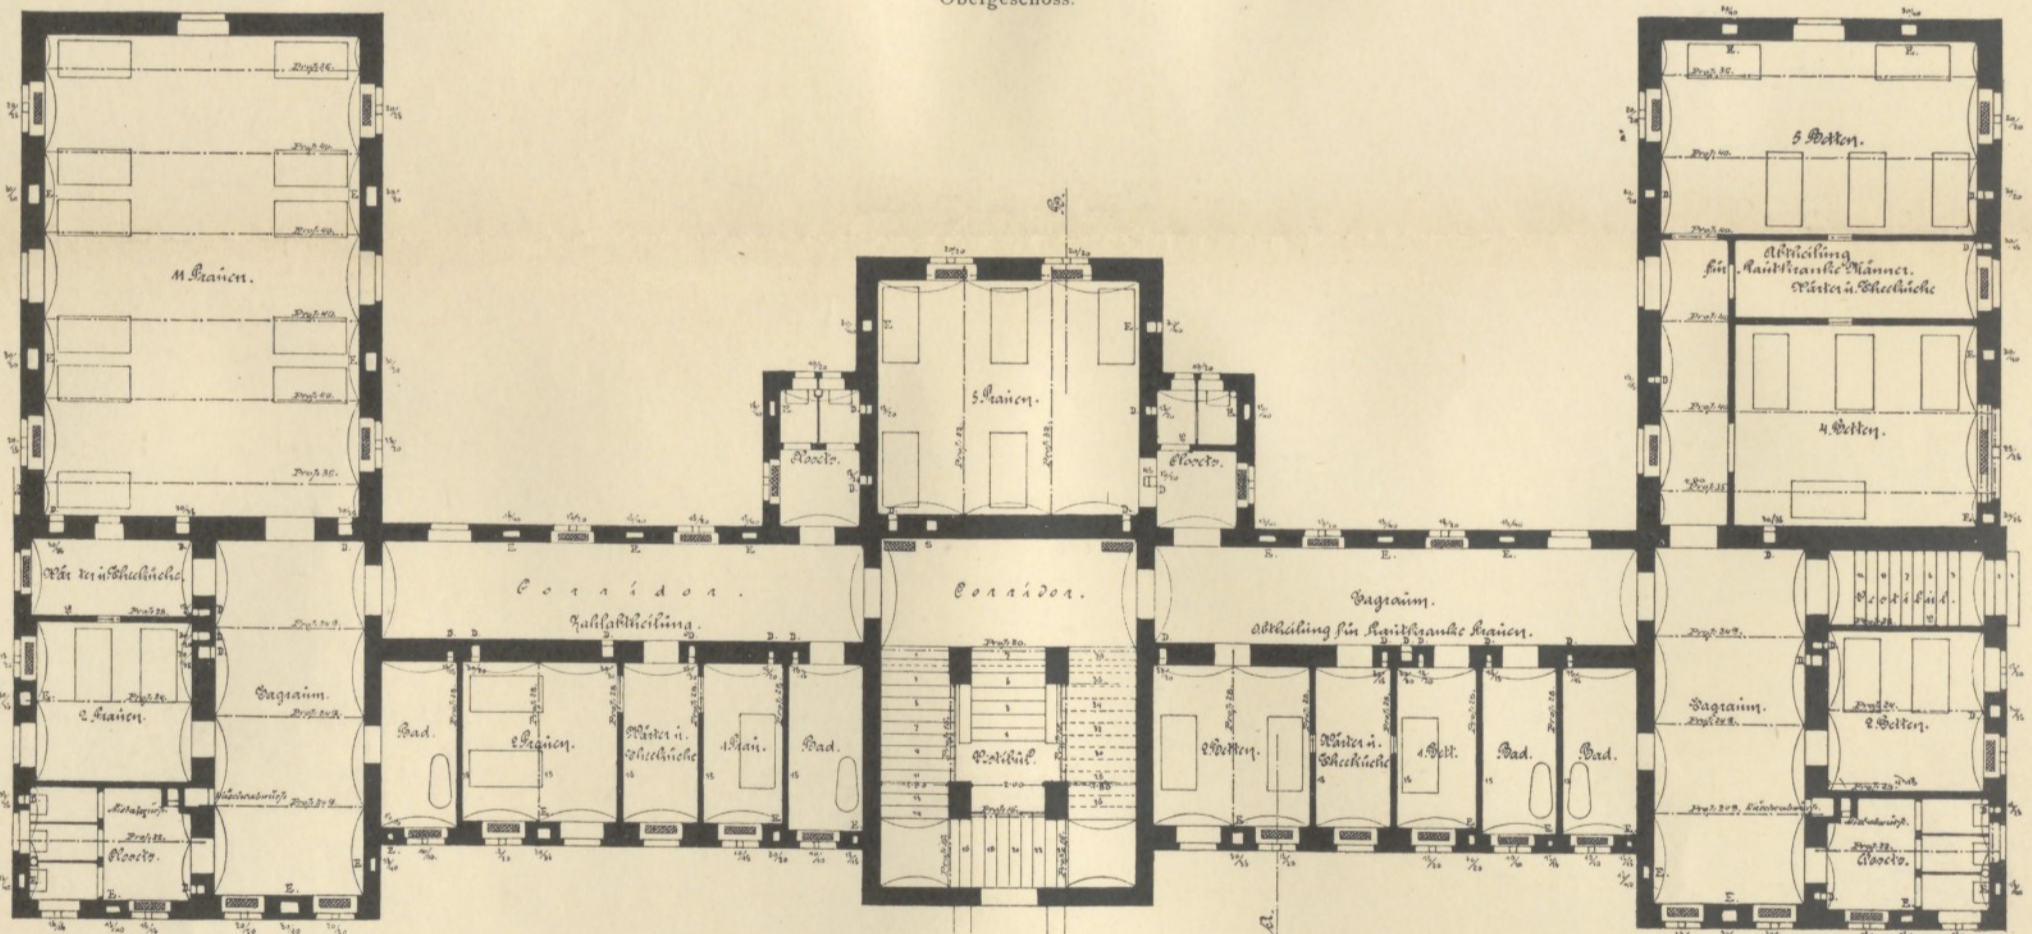

Erdgeschoss.

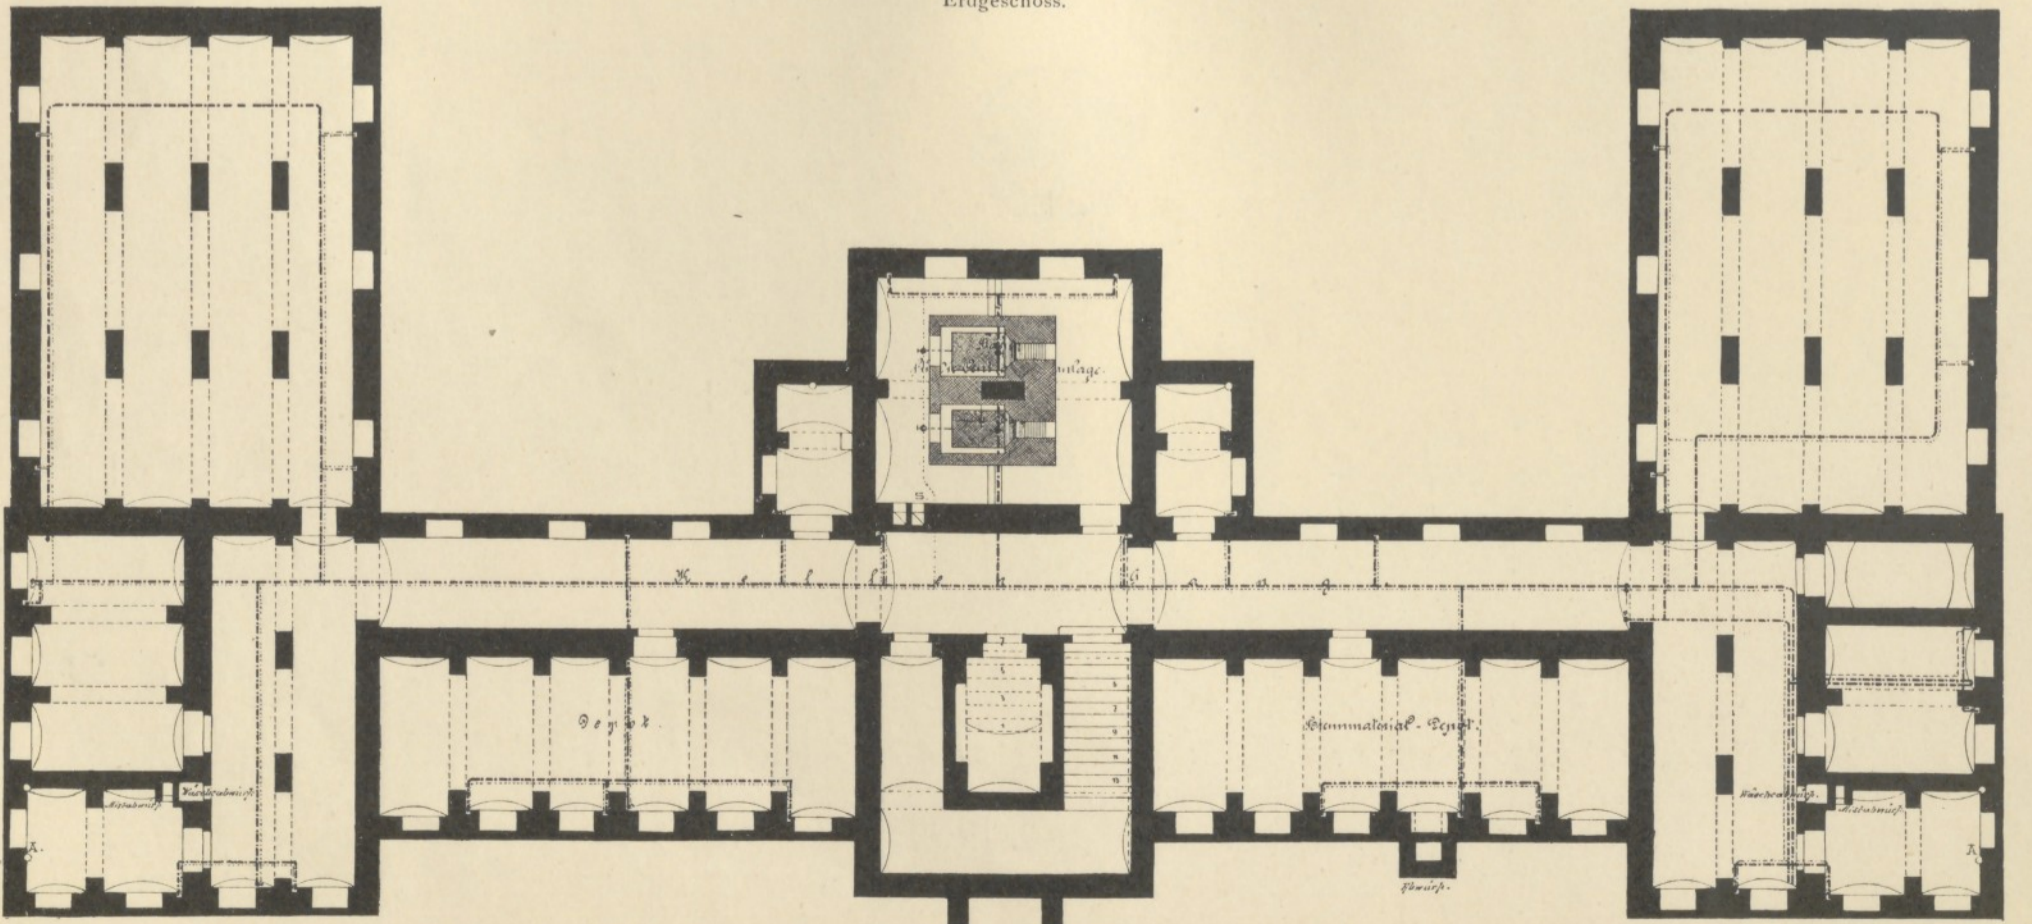

Kellergeschoss.

