
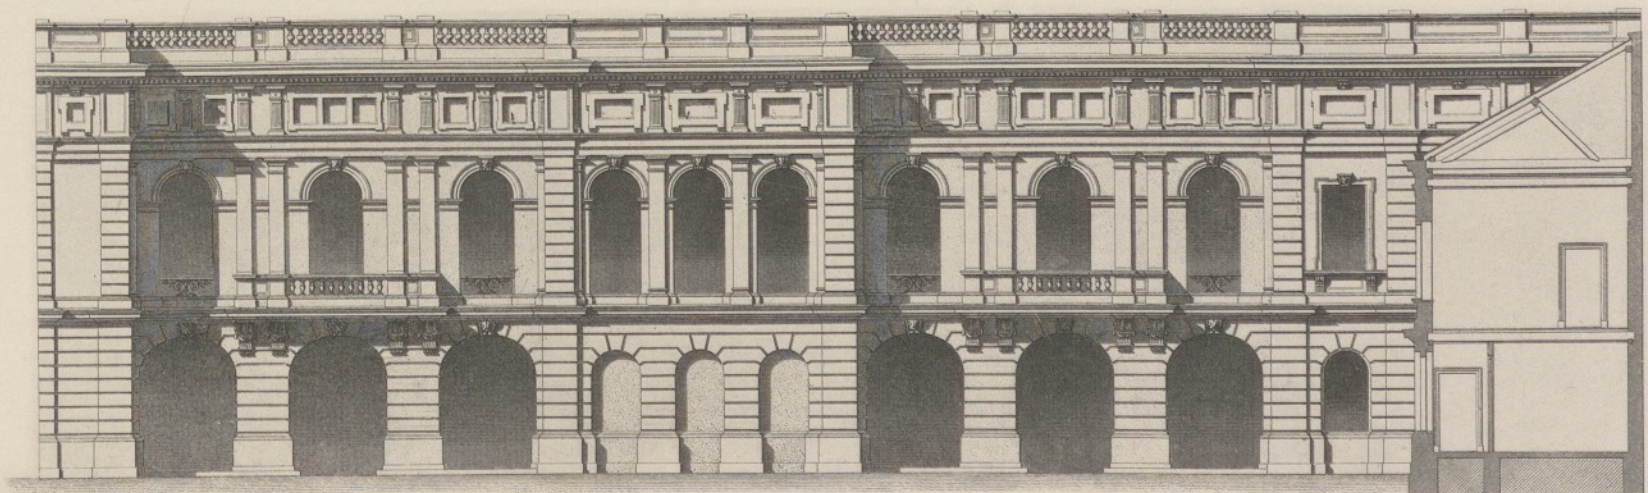


40 a-d. III. Jacquingasse 6, Archit. Scheffler.

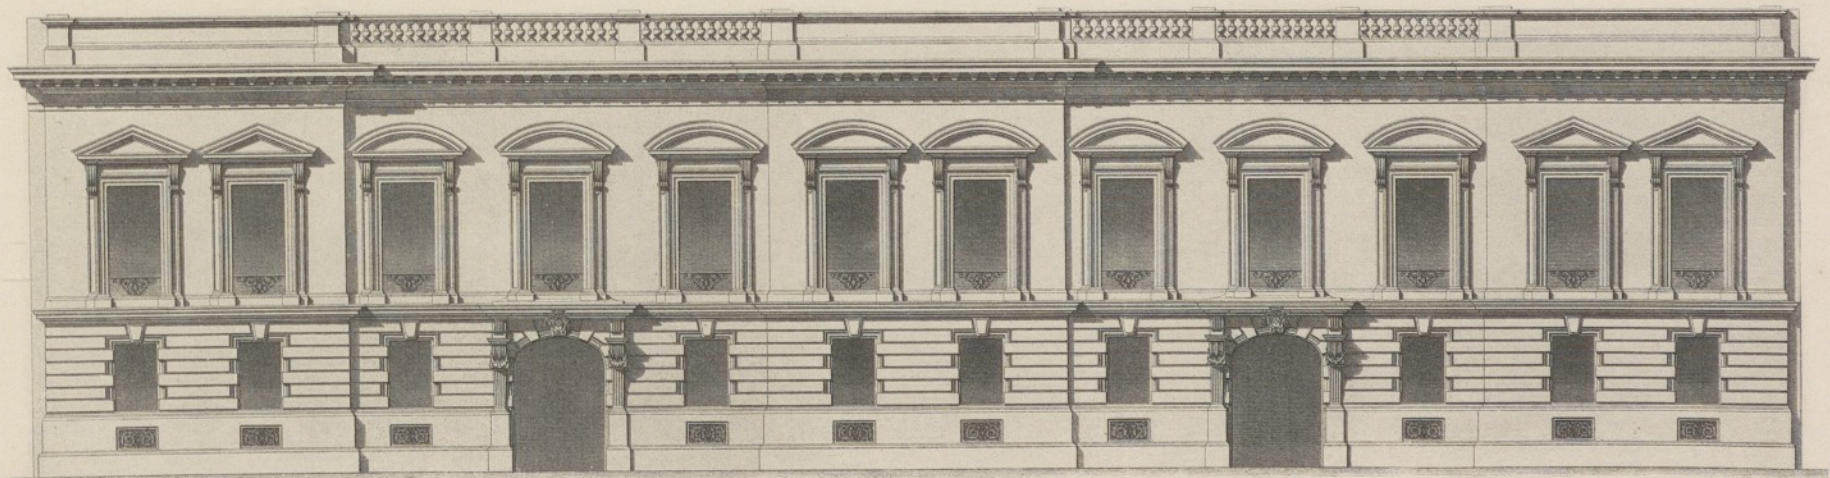

41 a-b. IX. Währingerstrasse 16, Archit. Abel.